


At the request of the Commissioners appointed under the Act of Congress entitled "An Act for establishing the temporary and permanent seat of the Government of the United States" the following Square in the City of Washington was recorded the 27th day of June 1796 -

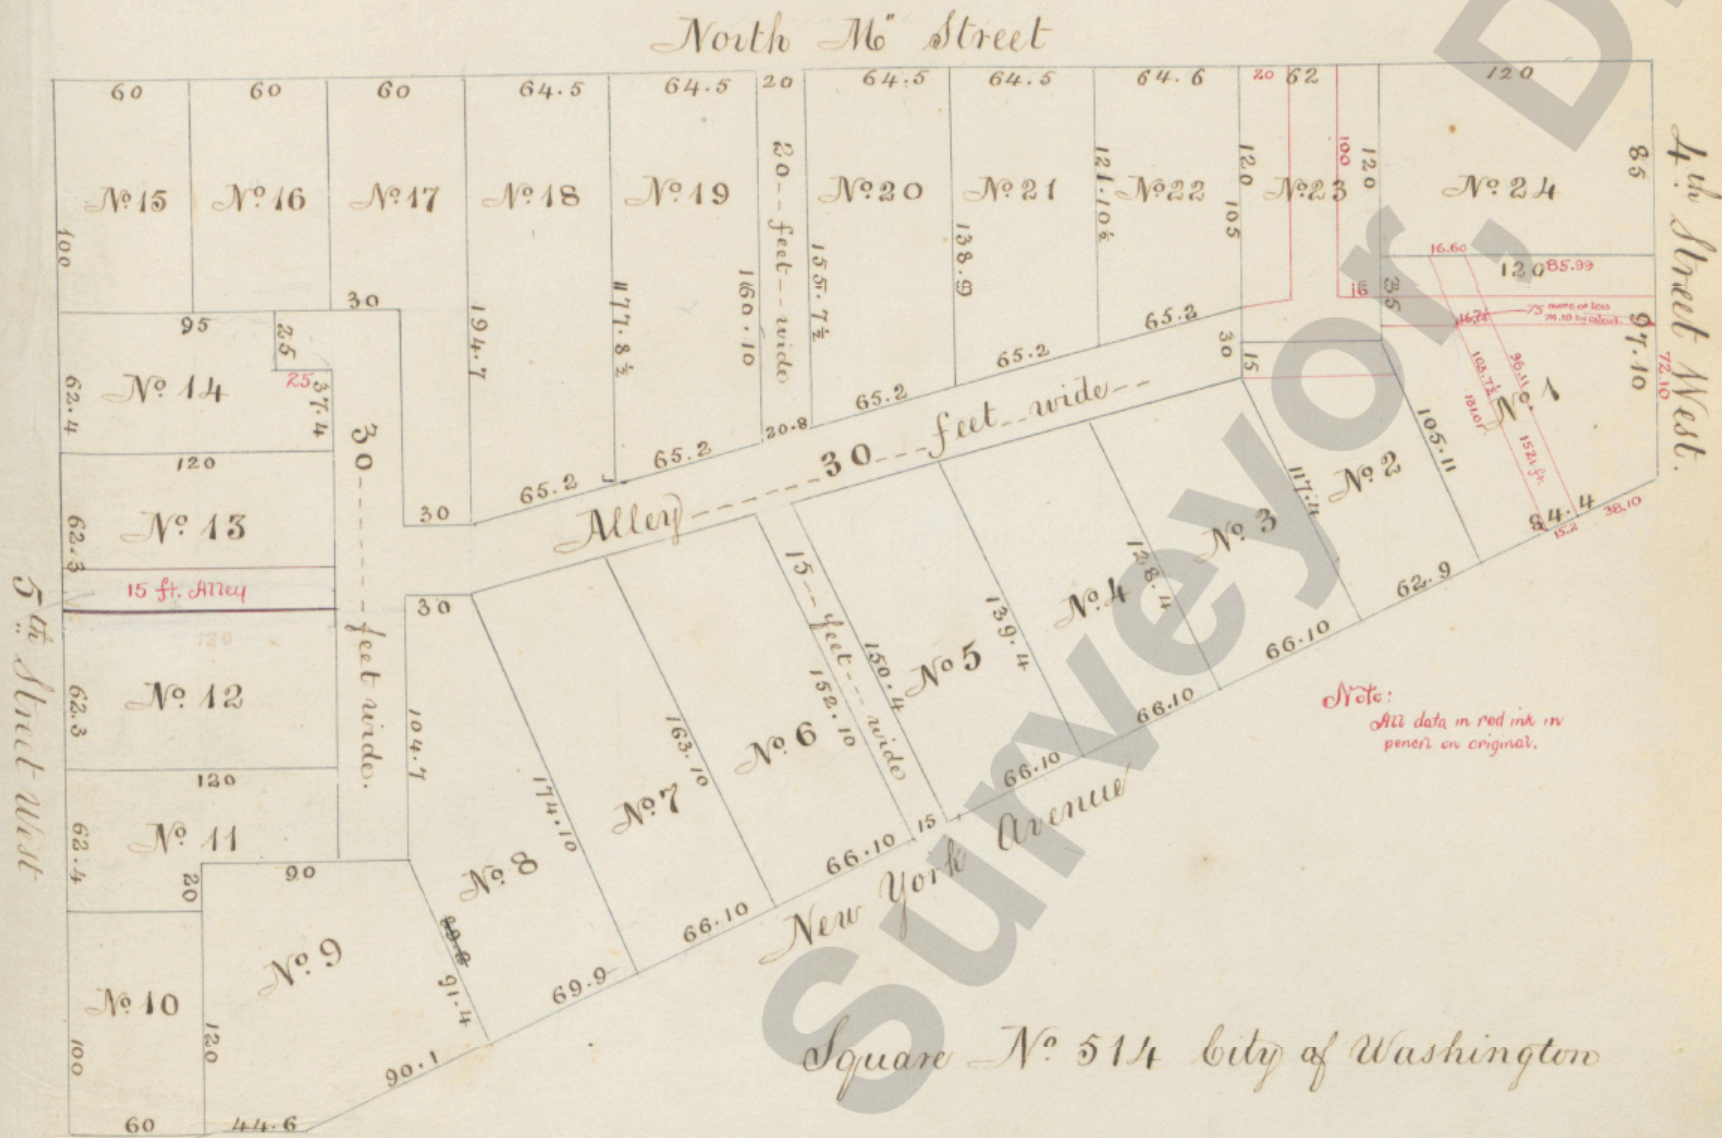

Bounded on

- The West by 5th Street West - four hundred and forty nine feet, two inches.
- The North by M Street north - seven hundred and four feet, two inches.
- The East by 4th Street West - one hundred and eighty two feet, ten inches.
- The South East by New York Avenue - six hundred and fifty six feet.
- The South by L Street North - one hundred and four feet six inches.

As sh^d return dated January 1st 1795 -

James R Dermott -
May 23rd 1796 -

The Commissioners and Dominick Lynch and Confat Sands the original proprietors of this Square numbered five hundred and fourteen in the City of Washington, have agreed on the division thereof in manner following to wit: The Lots numbered 10, 8, 6, 4, 2, 24, 22, 20, 18, 16, 14, 8, 12 are subject to be sold agreeably to the Deeds in Trust concerning the Lands in the said City, and Lots numbered 9, 7, 5, 3, 1, 23, 21, 19, 17, 15, 13, 8, 11 are to remain to the said Dominick Lynch & Confat Sands. Witness our hands this third day of June in the year one thousand seven hundred and ninety six -

Witness:
Mr. H. Dorsey }
Thomas Mounier }

Gust^d Scott }
William Thorton } Commissioners

Dominick Lynch
Confat Sands